
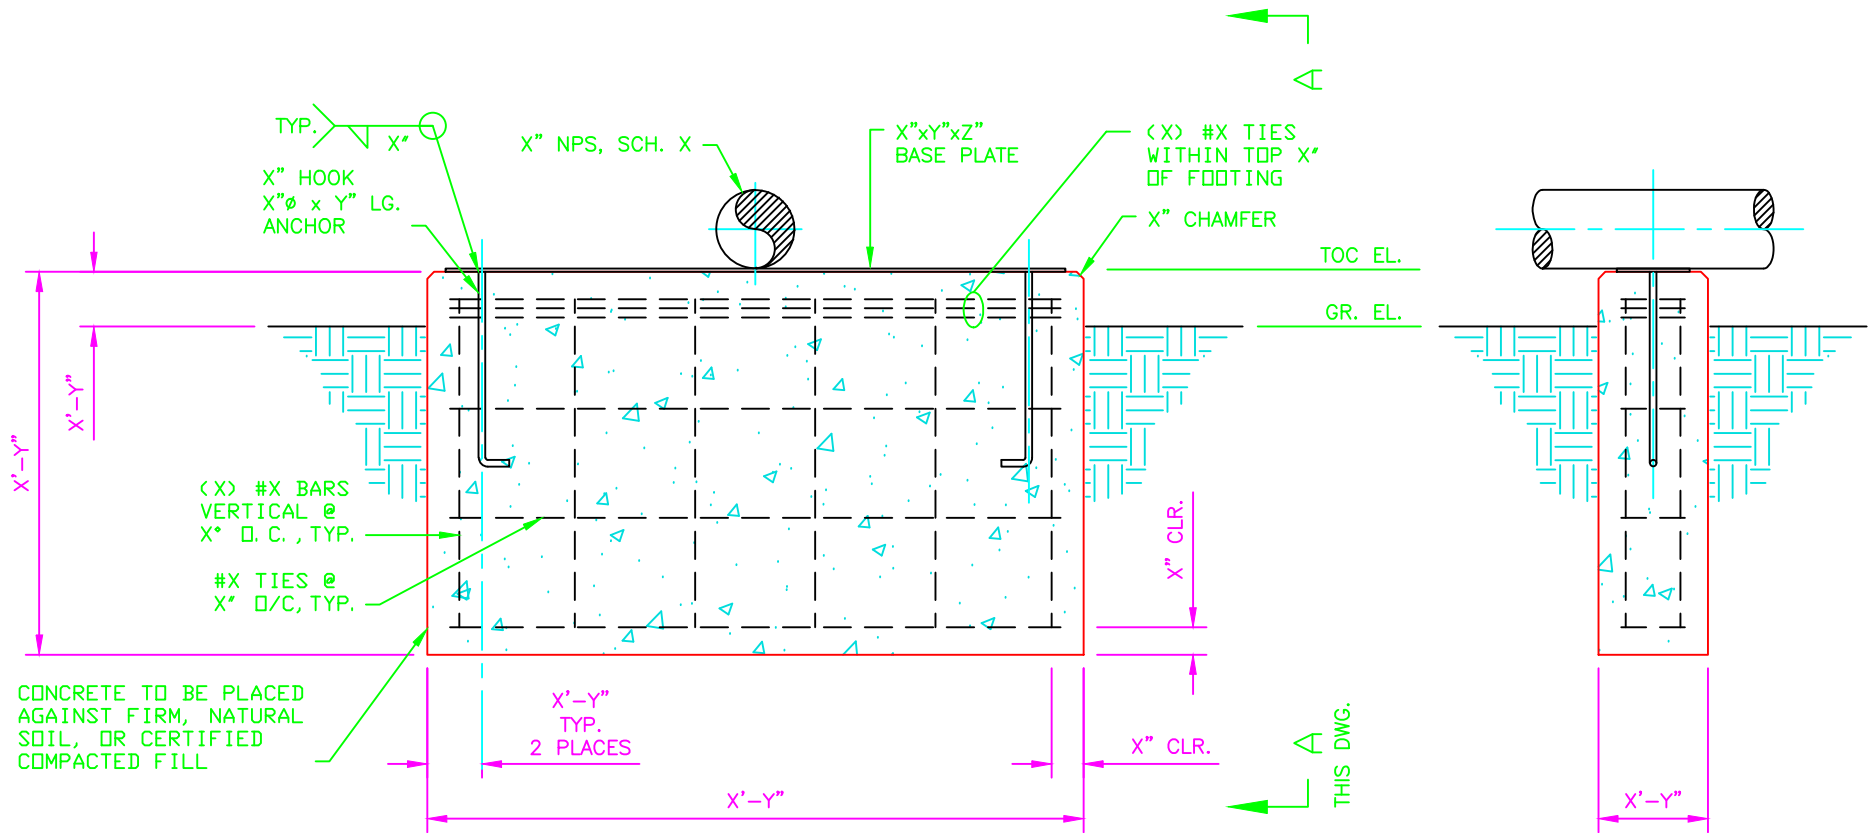


**NOTE:**

THESE DRAWINGS ARE PROVIDED TO ASSIST IN THE DRAFTING PROCESS FOR VARIOUS STYLES OF PIPE SUPPORTS. THESE DRAWINGS SHOULD NOT BE USED AS A SUBSTITUTE FOR THE DESIGN AND RECOMMENDATIONS FROM A STRUCTURAL ENGINEER.

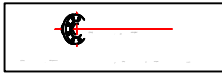

**DET. 1**

WALL PIPE SUPPORT WITH BASE PLATE

**SEC. A**

WALL PIPE SUPPORT WITH BASE PLATE